



**P.O. Box 312, 104 Mendon Street
Uxbridge, Massachusetts 01569
P: 508-278-3897 F: 508-278-2289**

**500 East Washington Street
North Attleboro, Massachusetts 02760
P: 508-316-0452 F: 508-316-0963**

APPROVAL UNDER SITE PLAN REVIEW.
WALES PLANNING BOARD

BEING A MAJORITY

DATE: _____

LARGE-SCALE SOLAR
PHOTOVOLTAIC FACILITY
40 SIZER DRIVE
WALES, MA 08081

SUNPIN HOLDINGS, LLC
12424 WILTSHIRE BLVD., #70
LOS ANGELES, CA 90025

PROJECT:

APPLICANT:

REVISIONS

NO.	DATE	DESCRIPTION

CAD FILE	... \dwg\2018-137 SP.DWG
----------	--------------------------

DRAWN BY	KNP
----------	-----

CHECKED BY | RMM, BJA

DATE	OCTOBER 20, 2018
------	------------------

PROJECT NO.	2018-137
-------------	----------

GRAPHIC SCALE



(IN FEET)
1 inch = 80 feet


SHEET TITLE

EXISTING RUNOFF AREAS

SHEET 1 OF 1

DRAWING NO.

PLAN NO. L-5650

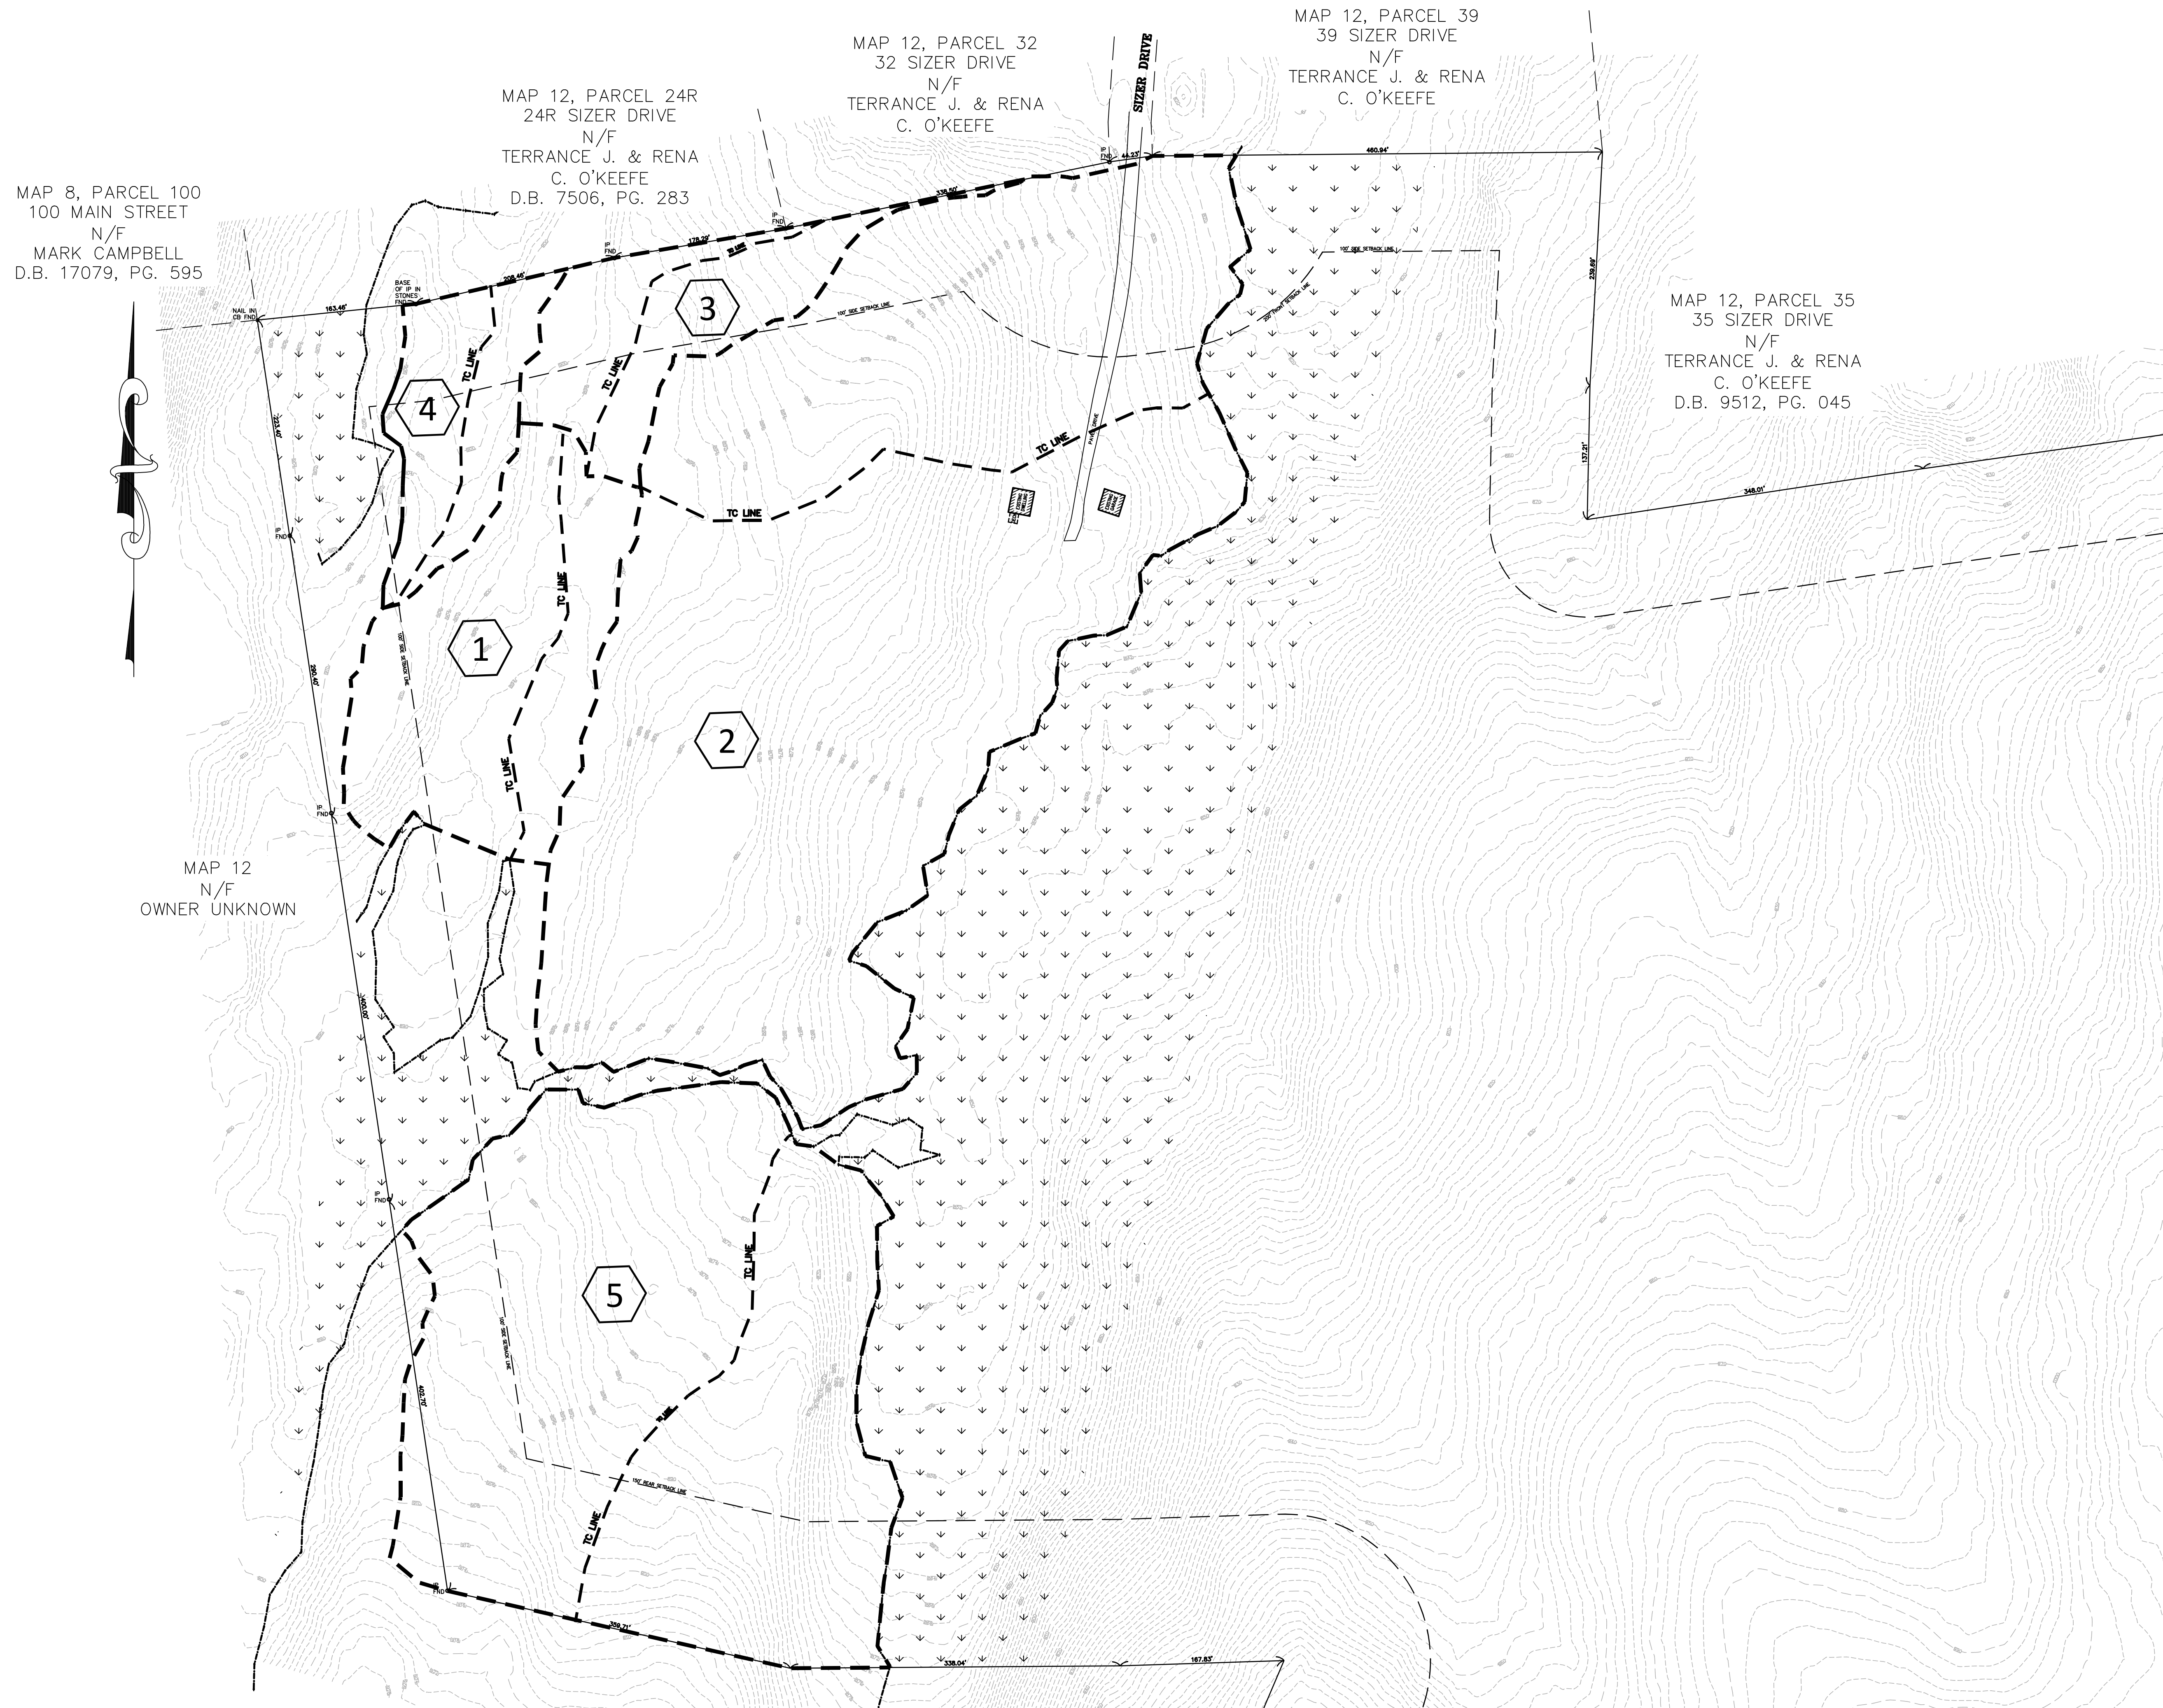

2018 © COPYRIGHT ANDREWS SURVEY & ENGINEERING, INC.